


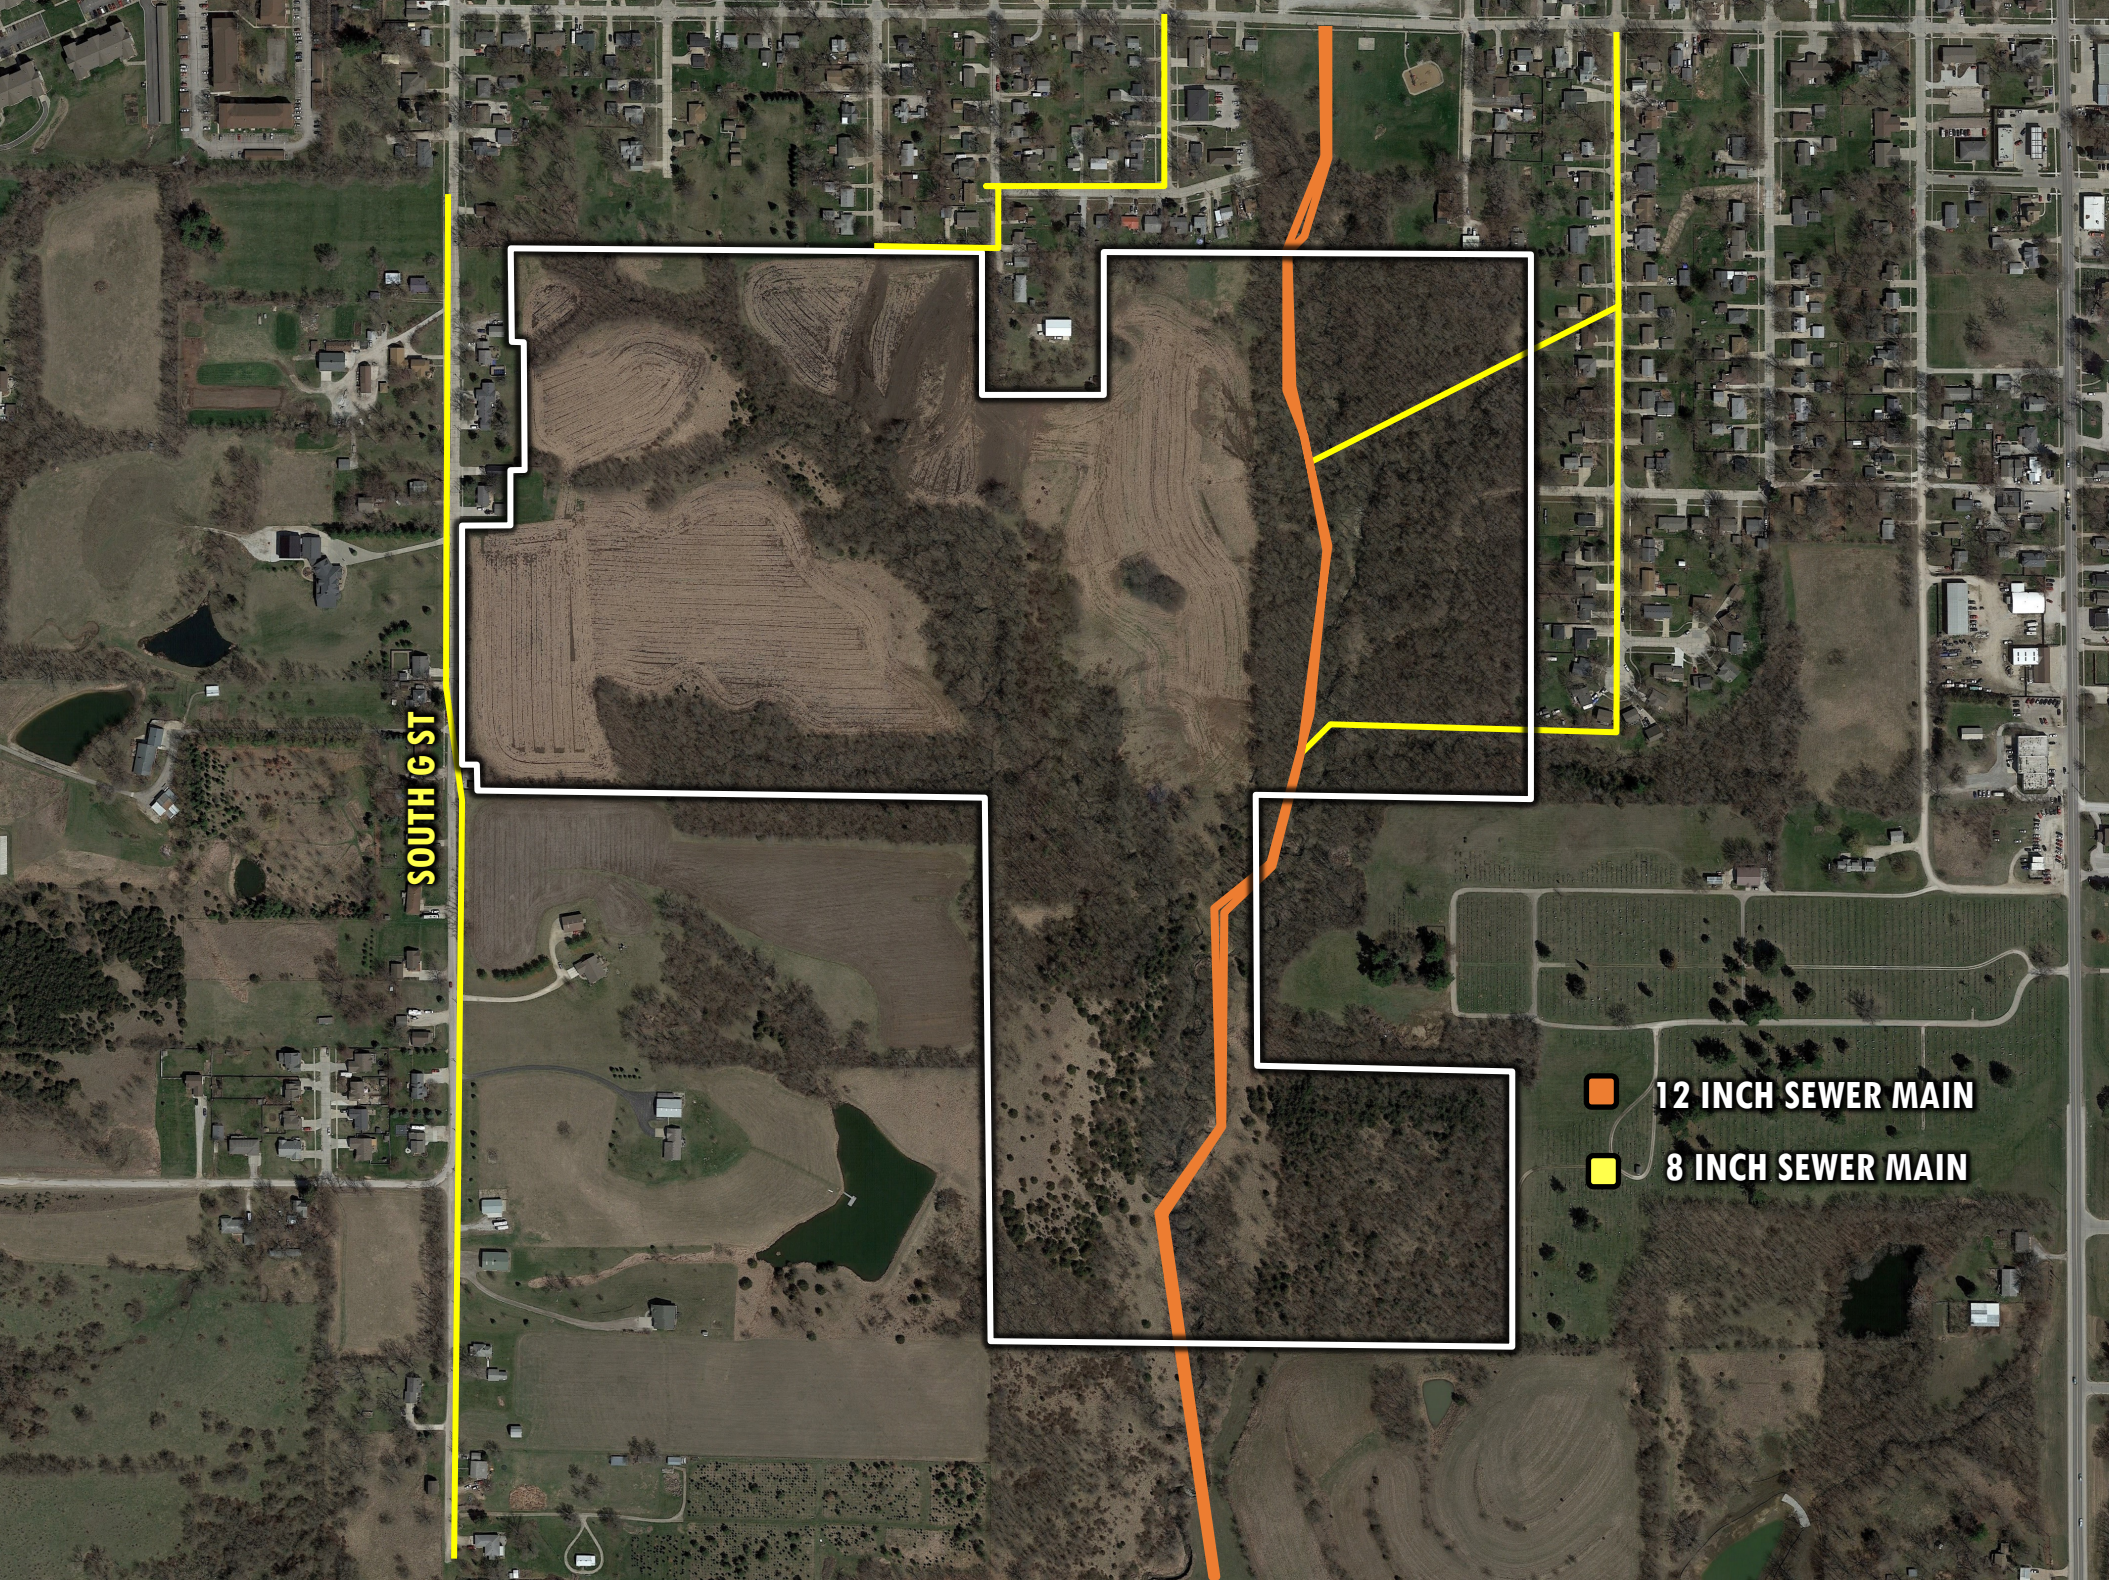

SOUTH G ST

-  **12 INCH SEWER MAIN**
-  **8 INCH SEWER MAIN**